


1 2 3 4 5 6 7 8

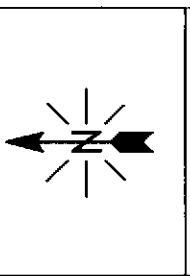

NOTE


LEGEND	
—	FOOTPRINT BORDER
—	STREET CENTERLINE
—	PARCEL BOUNDARIES
—	OVERHEAD POWER
—	WATER LINE
—	SEWER LINE
—	RAILROAD
—	EDGE OF PAVEMENT
—	BACK OF CURB
—	RIGHT-OF-WAY
—	SIDEWALK
—	DROP WIRE
—	BORE
—	BORE
—	AERIAL FIBER
—	SUCCESS BASED CONDUIT
—	TRENCH
—	EXISTING FIBER
—	ANCHOR SYMBOLS
—	BACKBONE
—	CABINET
—	MDU LINE

CALL BEFORE DIGGING  
BLUE STAKES UTILITY  
1(800) 662-4111

UUTOPIA	REV
CENTERVILLE	
VERSION 2.0	
TYPICAL 19	
DRAWING NUMBER	DETAIL 19


REV	FOR CONSTRUCTION	DATE	DRN	CKD	DSGN	APPO
0	FOR CONSTRUCTION	10/15/05	MSC	MSC	MSC	MSC

SCALE: NTS  
INFRASTRUCTURE AGENCY (UUTOPIA) IS GRANTED

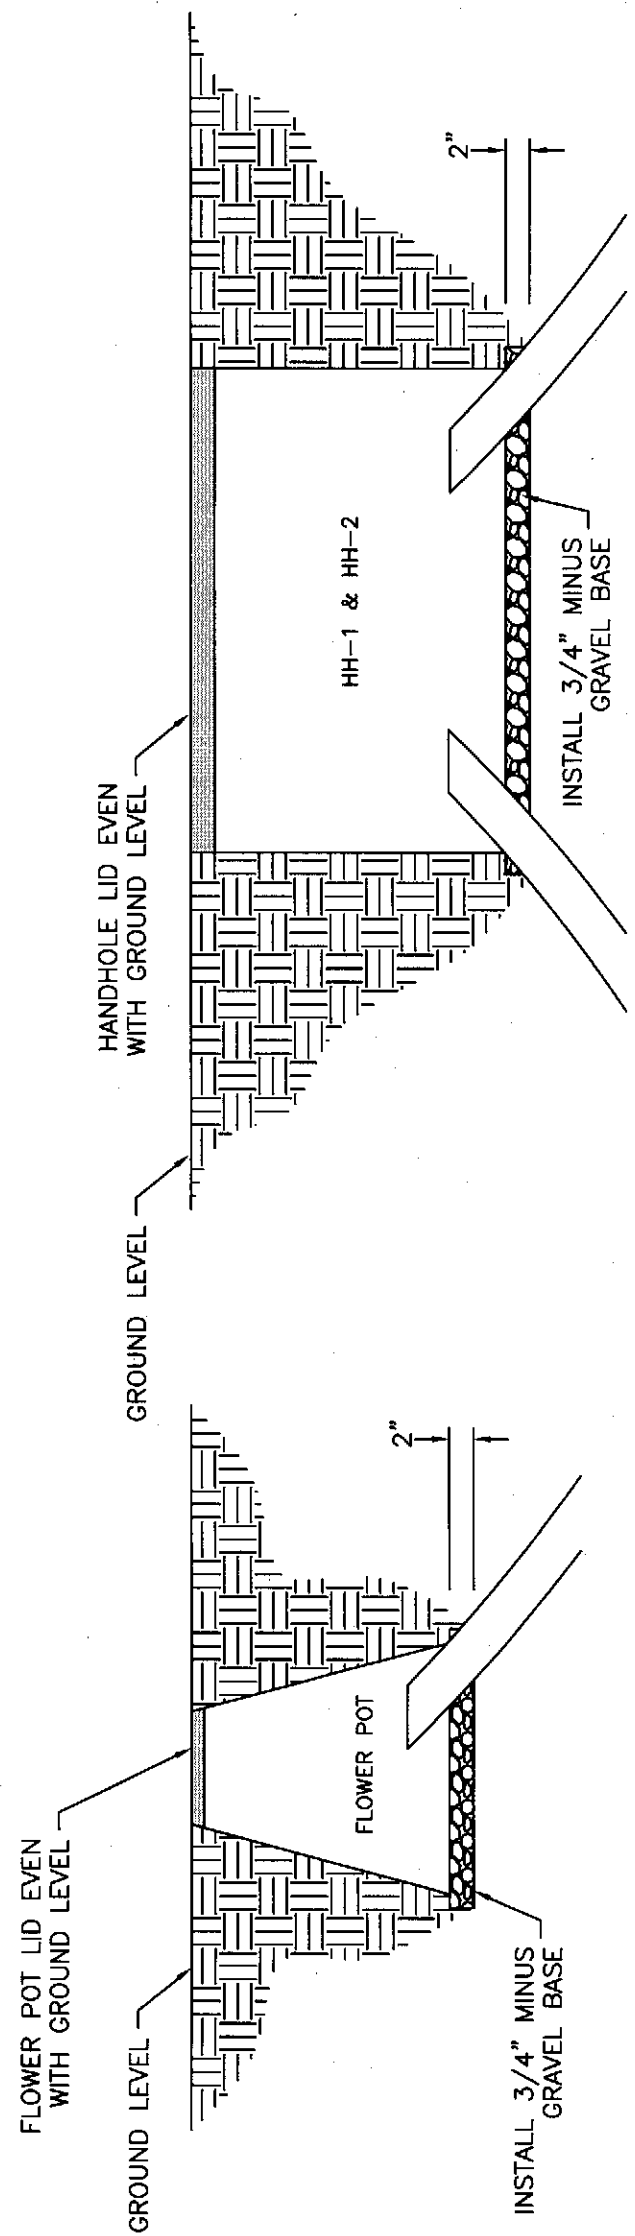


TYPICAL GRAVEL INSTALLATION—FLOWER POT

NOT TO SCALE

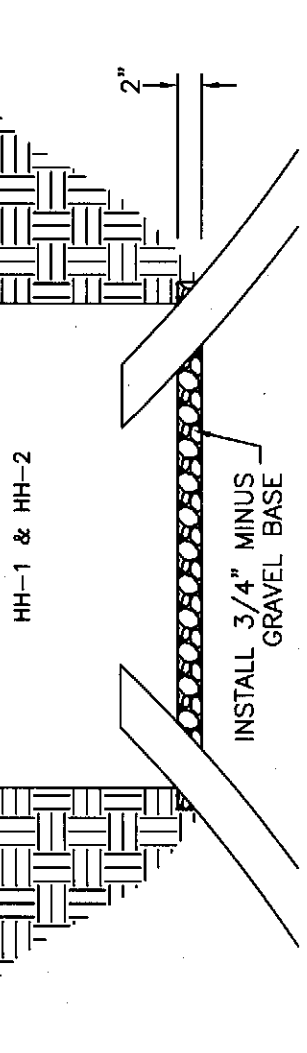

TYPICAL GRAVEL INSTALLATION—HH-1 & HH-2

NOT TO SCALE

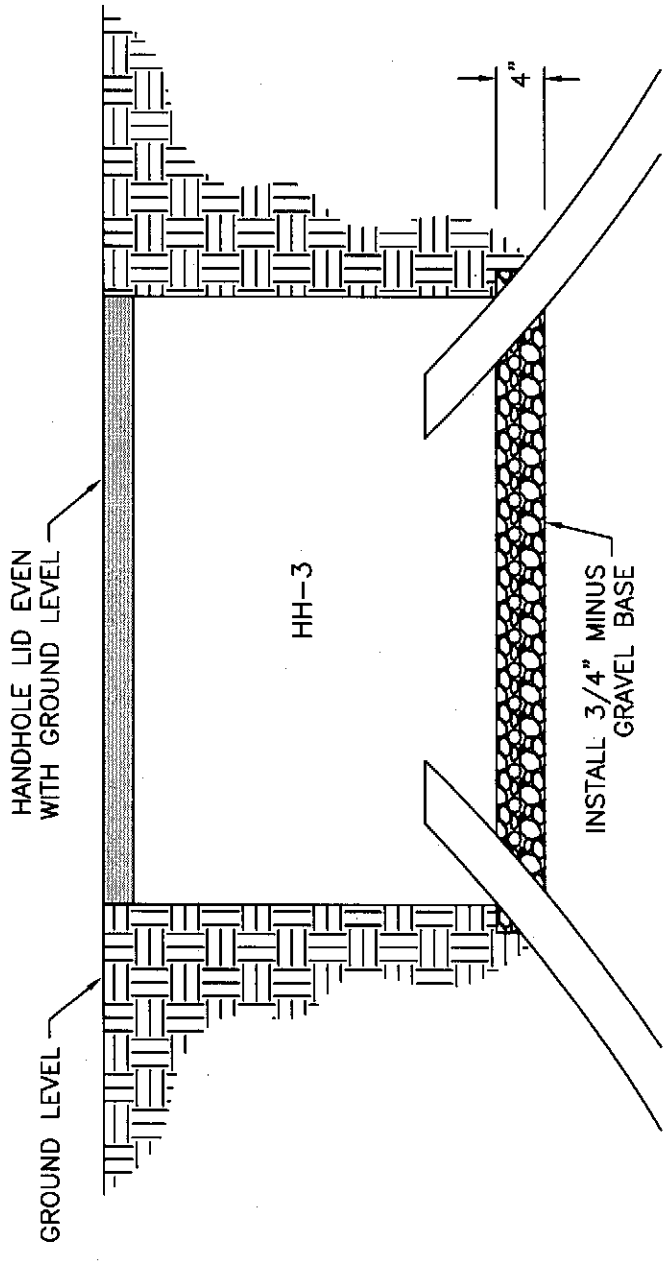

TYPICAL GRAVEL INSTALLATION—HH-3

NOT TO SCALE

